


W:\Departmental\Planning Design & Development\BKP Data\Projects\AUTOCAD\Parks Under Design\Phase XVII\Plaza Northgate Park\Plaza Northgate Park playsystem revised.dwg -- 10/01/2

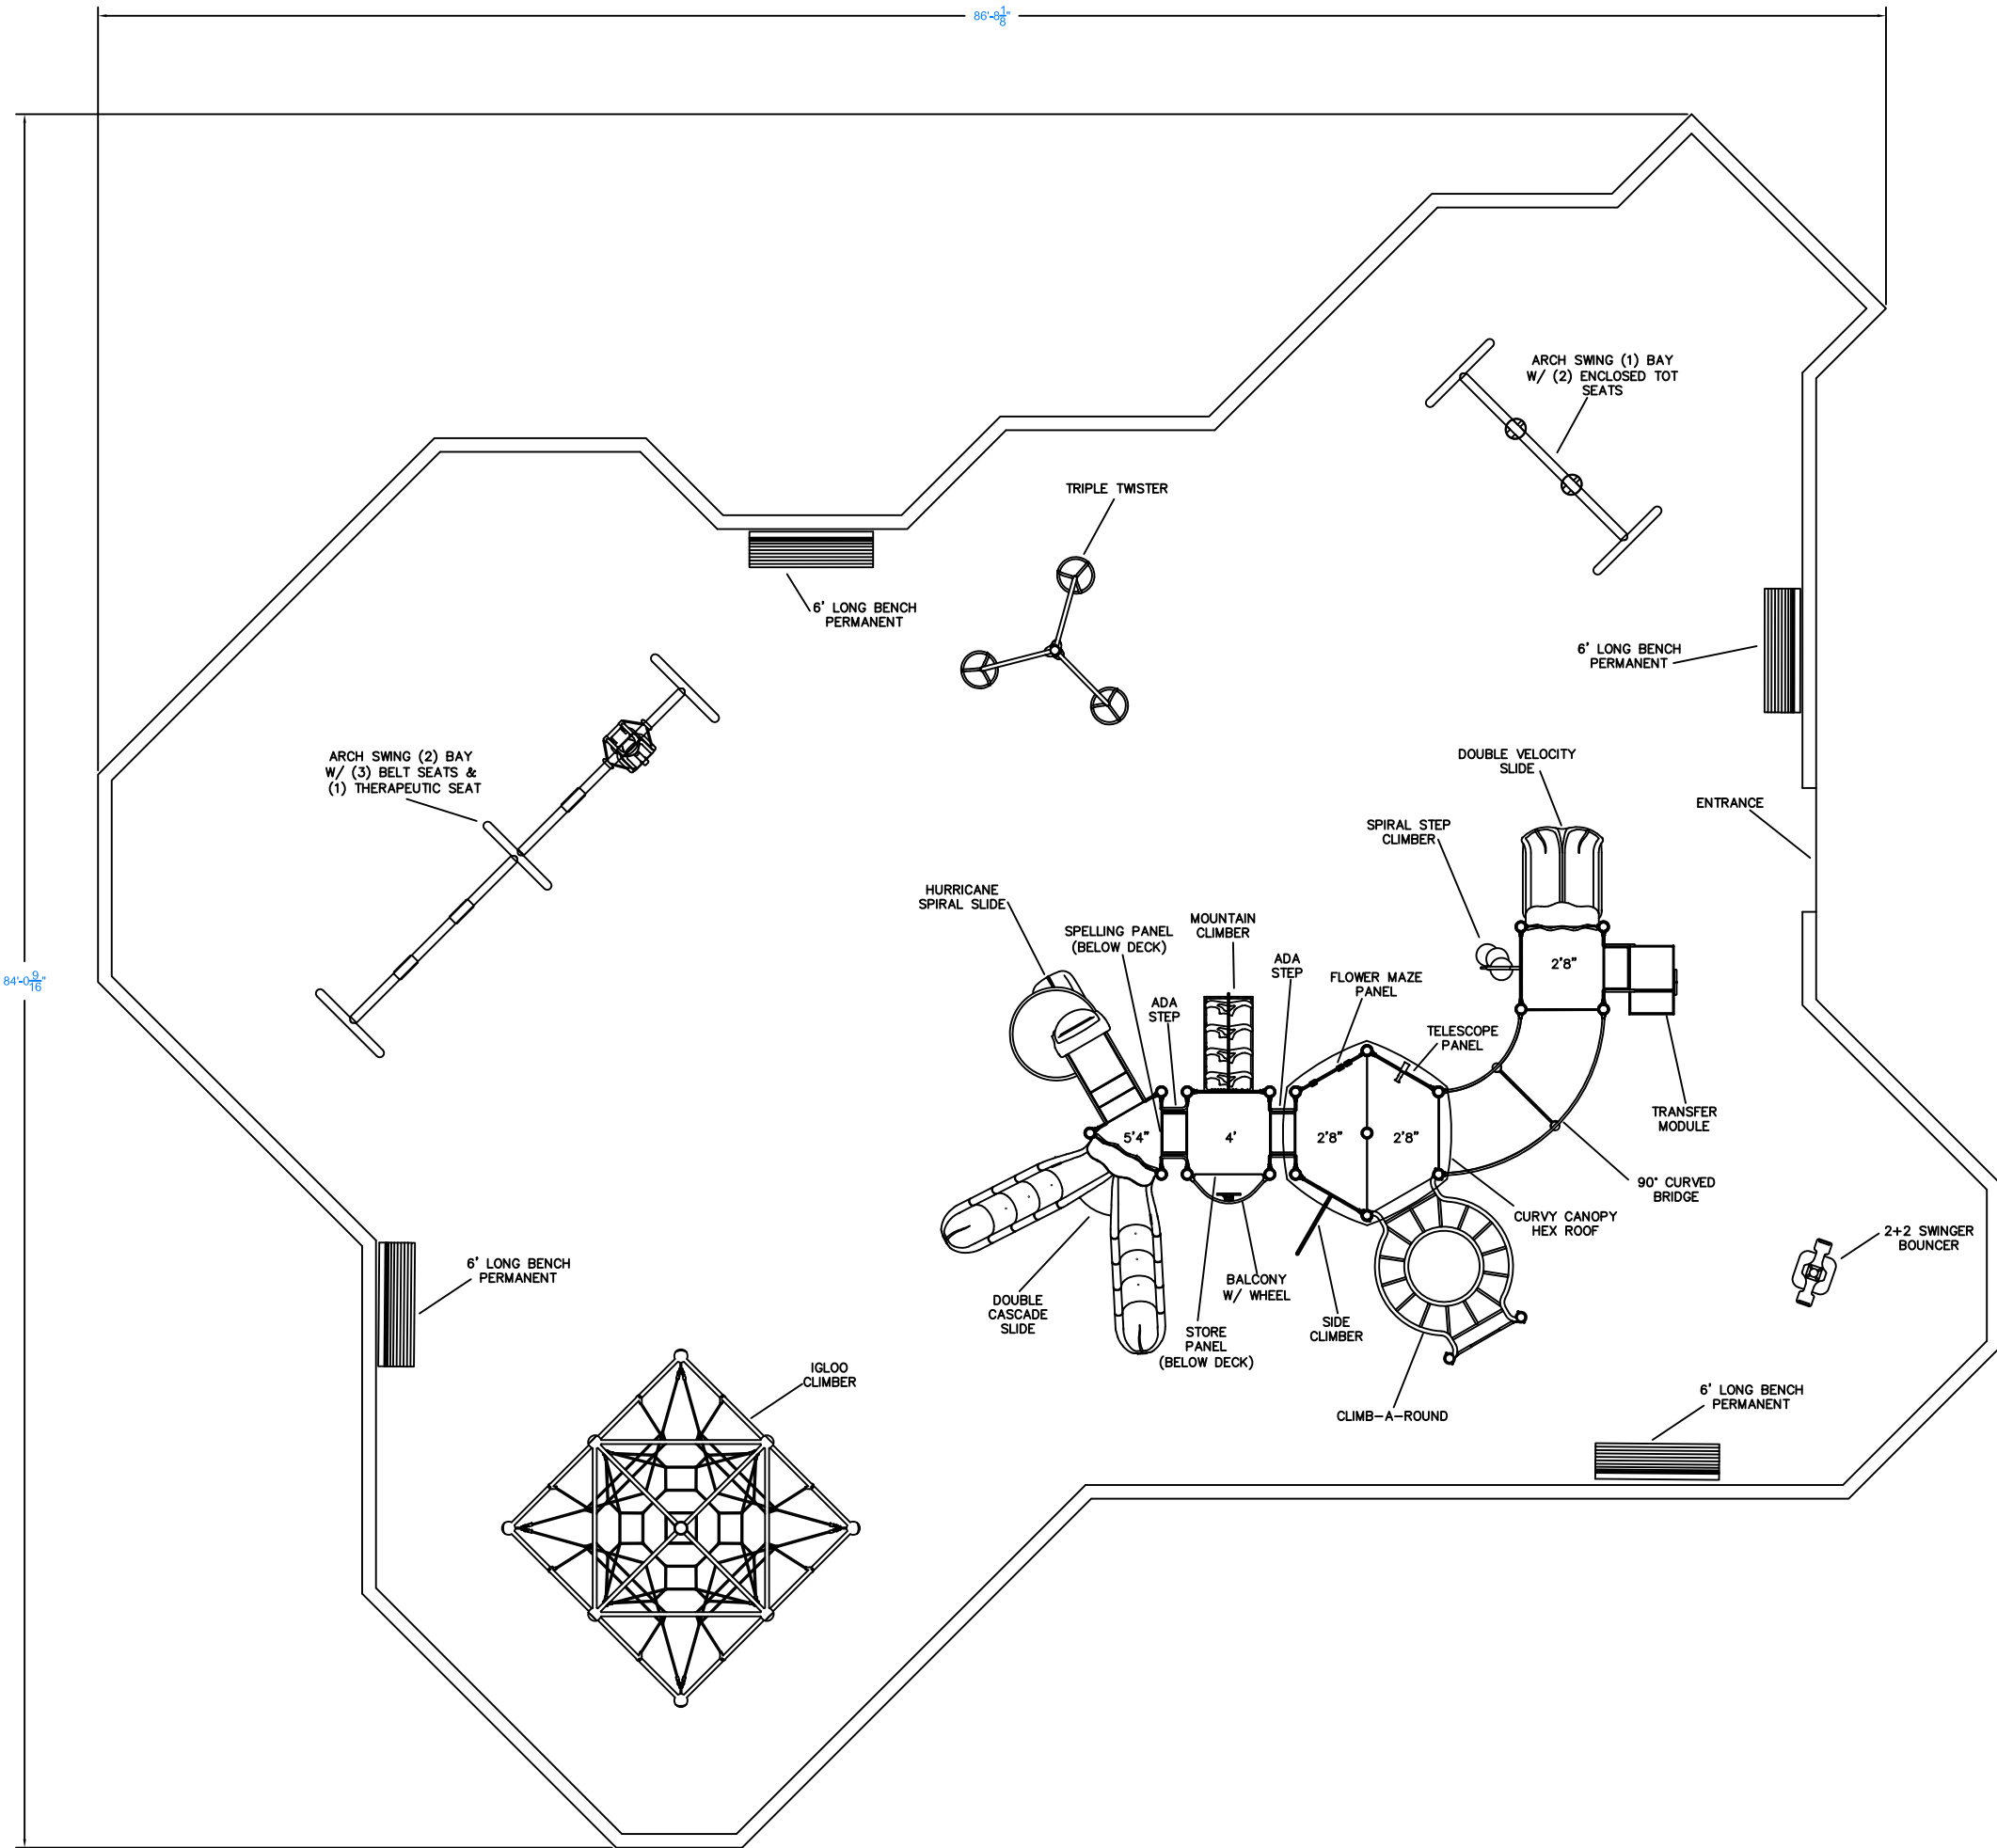

PROPOSED PLAY-SYSTEM PLAN FOR PLAZA NORTHGATE PARK		
CITY OF VIRGINIA BEACH DEPARTMENT OF PARKS & RECREATION PLANNING, DESIGN & DEVELOPMENT DIVISION		
Revision Date:	Date:	Scale:
	OCT 1, 2018	1" = XX
Site Address:	Drawn By:	Sheet
	BRIAN PHELPS	2 of 3