



W:\Departmental\Planning Design & Development\BKP Data\Projects\AUTOCAD\Parks Under Design\Phase XVI\Newlight Park\Newlight Park play-system revised.dwg -- 10/29/2018, 9:58am

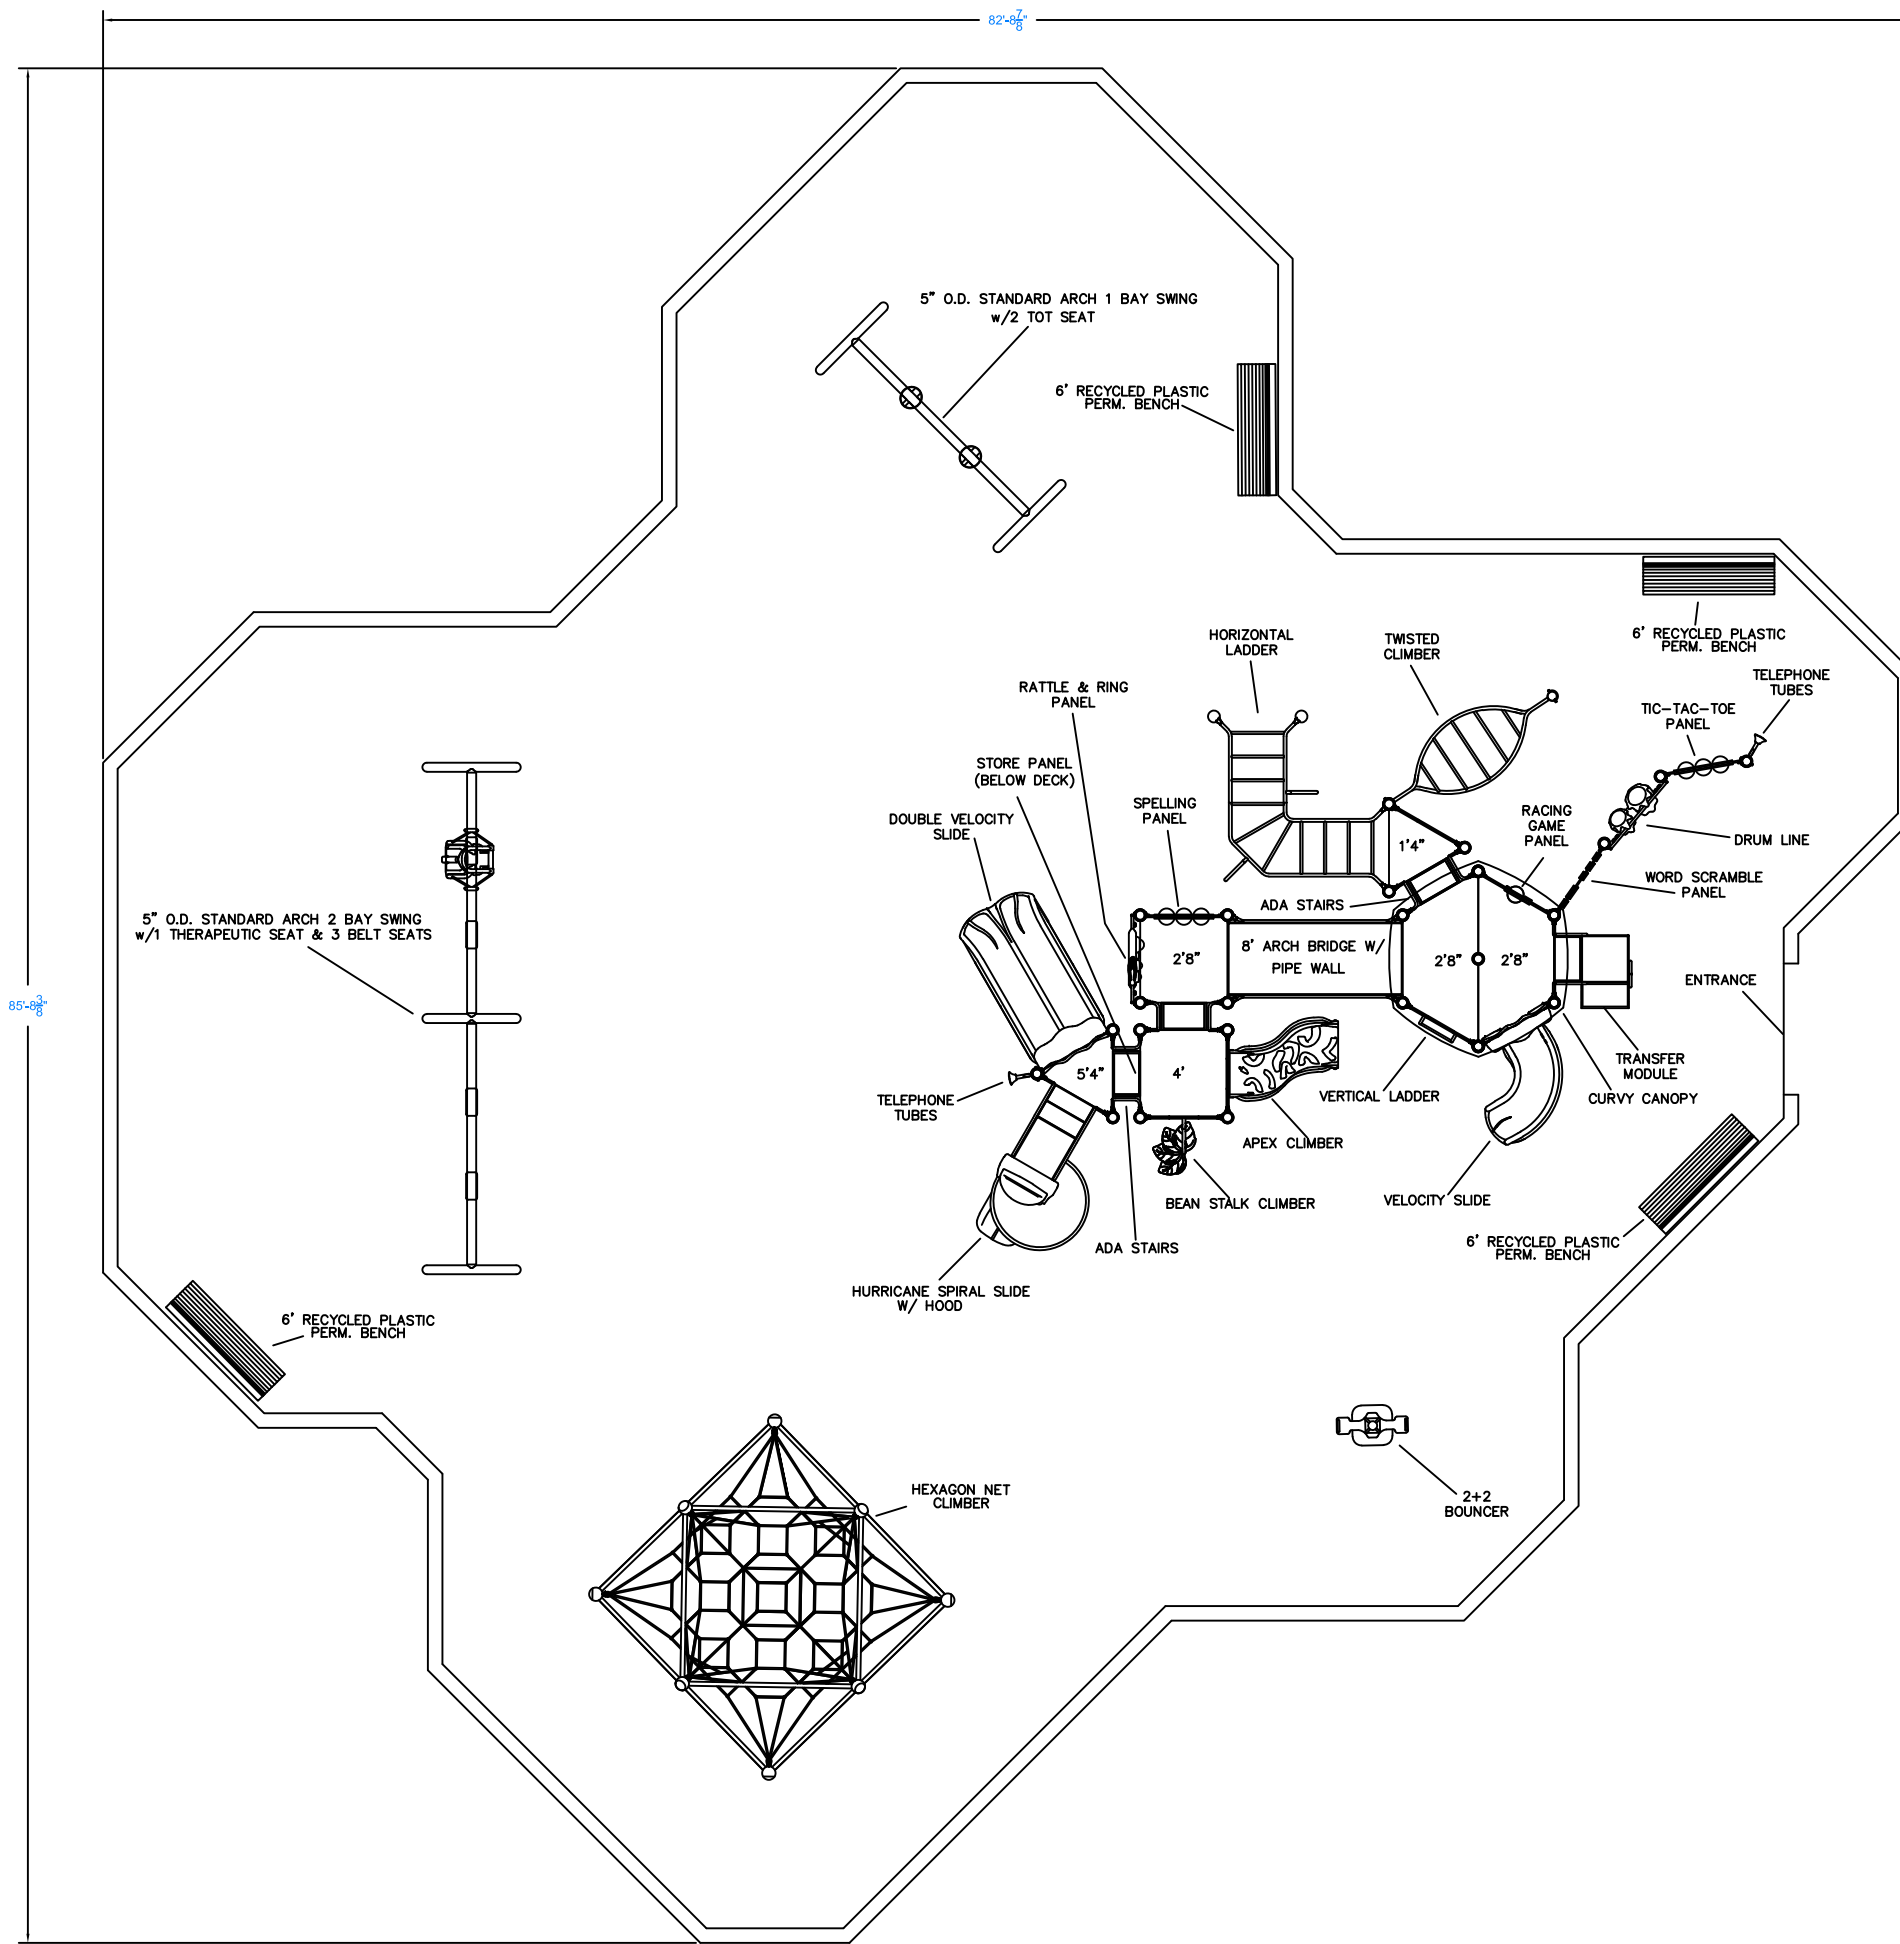

PROPOSED PLAY-SYSTEM PLAN FOR NEWLIGHT PARK		
CITY OF VIRGINIA BEACH DEPARTMENT OF PARKS & RECREATION PLANNING, DESIGN & DEVELOPMENT DIVISION		
Revision Date: 10/1/2018	Date: 7/27/2018	Scale: 1" = XX
Site Address: XX	Drawn By: BRIAN PHELPS	Sheet 1 of 1