


W:\Departmental\Planning Design & Development\CIP Projects\4-301 Parks & Special Use Facilities Ph. II\Salem Woods Park Improvements\Salem Woods Park.dwg -- Friday, February 01, 2019, 1:42pm

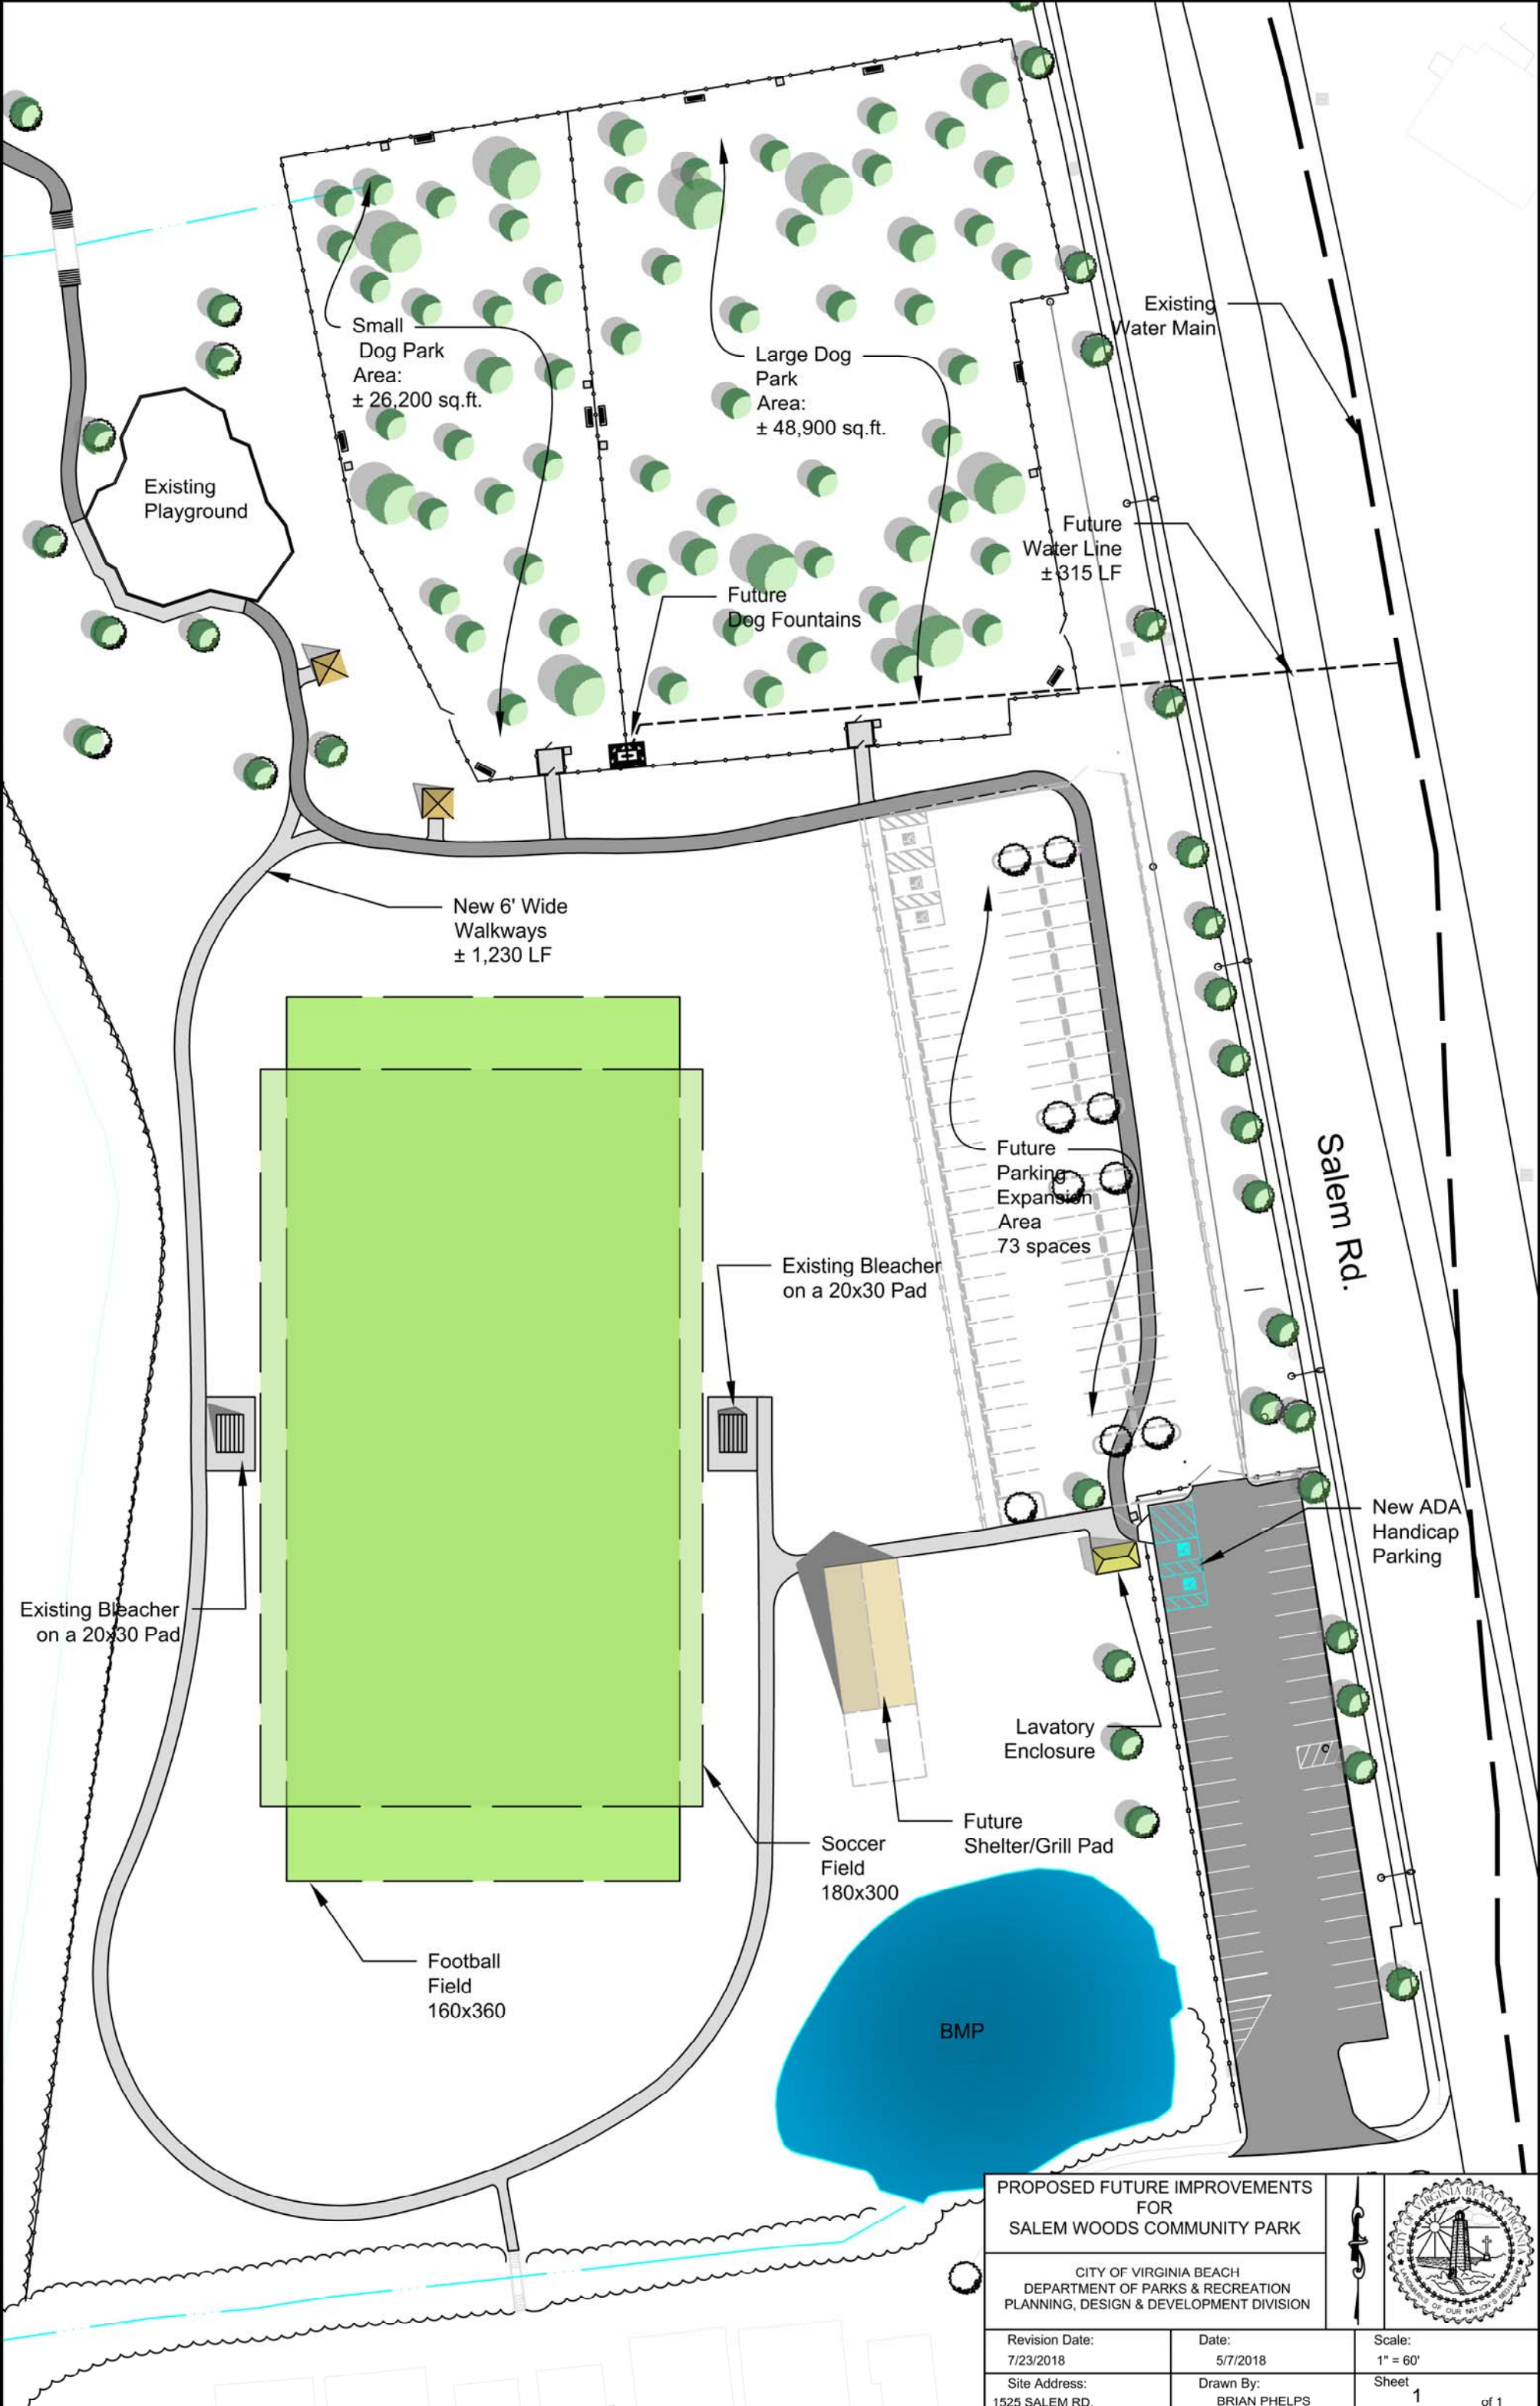

PROPOSED FUTURE IMPROVEMENTS FOR SALEM WOODS COMMUNITY PARK		
CITY OF VIRGINIA BEACH DEPARTMENT OF PARKS & RECREATION PLANNING, DESIGN & DEVELOPMENT DIVISION		
Revision Date: 7/23/2018	Date: 5/7/2018	Scale: 1" = 60'
Site Address: 1525 SALEM RD.	Drawn By: BRIAN PHELPS	Sheet 1 of 1

