


**VISIBILITY TRIANGLE REQUIREMENTS**  
**AS CONTAINED IN THE COMPREHENSIVE ZONING ORDINANCE**

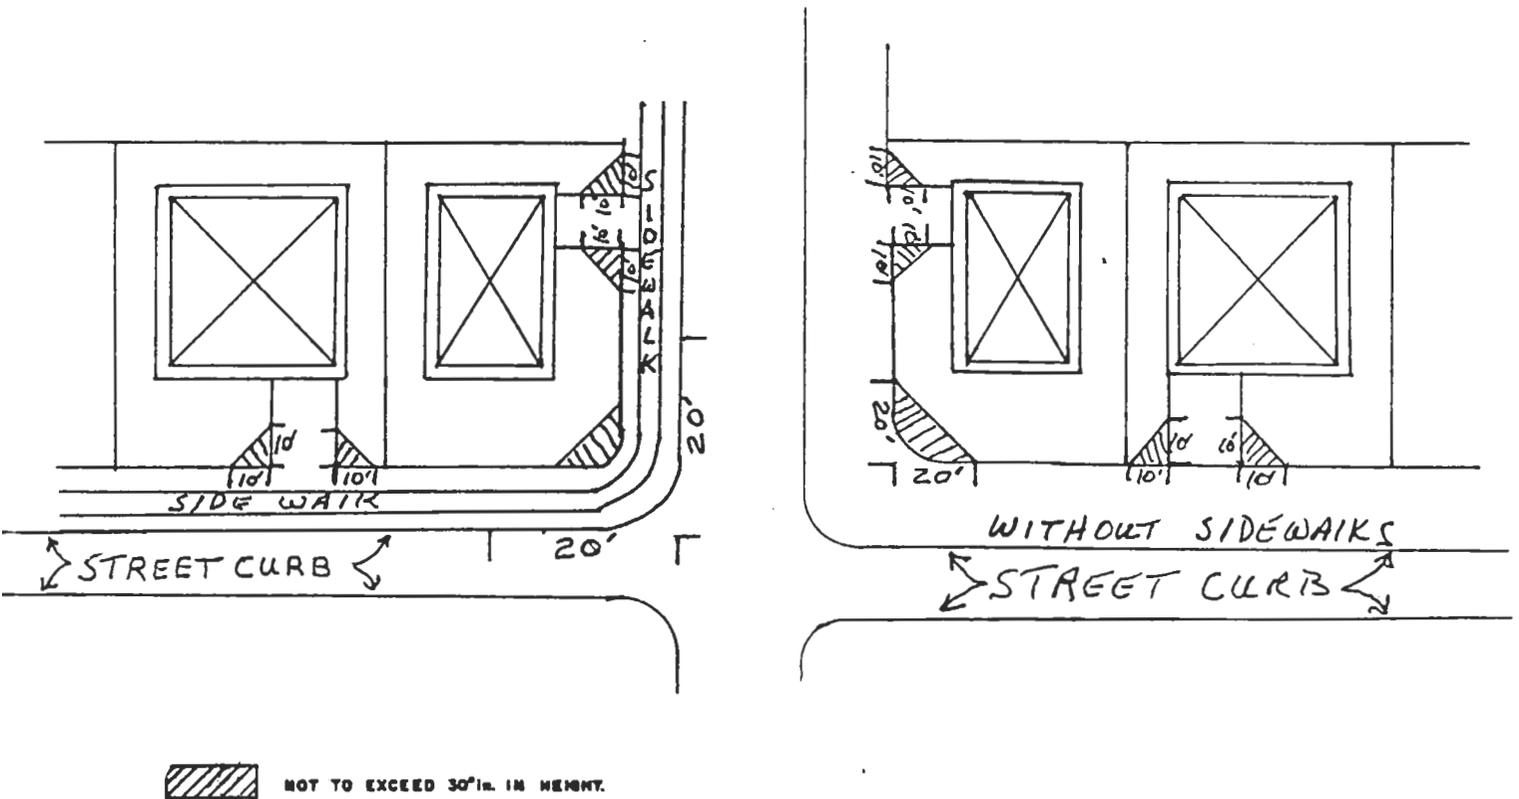

Article 2, Section 201, (f) - Visibility clearance at intersections. Visibility triangles, within which nothing shall be erected, placed, parked, planted or allowed to grow in such a manner as to impede vision between a height of two and one-half and eight feet above the center lines of intersecting traffic-ways shall be provided as follows:

- (1) Street Intersections. A visibility triangle shall be required at all street intersections including at least the area within the first twenty (20) feet along the intersecting rights-of-way (projected if rounded) and a line connecting the ends of such twenty (20) foot lines. Where sidewalks have been provided within the right-of-way line, vision clearance measurements shall be taken from the curb line, rather than the right-of-way line.
- (2) Intersections of driveways with streets. No wall, fence or other structure shall exceed a height of thirty (30) inches above the finished elevation of a driveway within a visibility triangle created by measuring ten (10) feet in from the intersection of a driveway boundary and property lines away from the driveway with the ends of the two (2) ten (10) foot lines connected in a straight line to form the visibility triangle. The thirty (30) inch height for any portion within the triangle shall be computed from the elevation of the driveway which is perpendicular to that portion of wall or structure within the triangle.